

Lotus Living

This modern, luxurious one-bedroom apartment is located in San Francisco, CA. The space has a neutral color palette with teal and gold as an accent. The layout features an open floorplan with a walk-in-closet and a terrace off of the living room.



② 3D View 4_2 Copy 1
12" = 1'-0"



① 3D View 2_4 Copy 1
12" = 1'-0"

Room Schedule		
Number	Name	Area

01	Foyer	109 SF
02	Kitchen	200 SF
03	Dining Room	117 SF
04	Living Room	405 SF
05	Terrace	100 SF
06	Bedroom	219 SF
07	Bathroom	123 SF
08	Closet	78 SF

Sheet List		
Sheet Number	Sheet Name	Sheet Issue Date

A100	Cover	03/02/20
A101	Floor Partition Plan	03/02/20
A102	Floor Furniture Plan	03/02/20
A103	Reflected Ceiling Plan	03/02/20
A104	Sections	03/02/20
A105	Elevation One	08/25/21
A106	Elevation Two	08/25/21
A107	3D Model	08/25/21
A108	Perspective 1	08/26/21
A109	Perspective 2	08/26/21
A110	Perspective 3	08/26/21

Wallace Apartments

www.autodesk.t


Cherie Van Dyke
Presentation Sheets

No.	Description	Date

Cover

Project number	7	A100
Date	25 August, 2021	
Drawn by	Cherie Van Dyke	
Checked by	Professor Wang	
Scale 12" = 1'-0"		

8/26/2021 3:23:20 PM

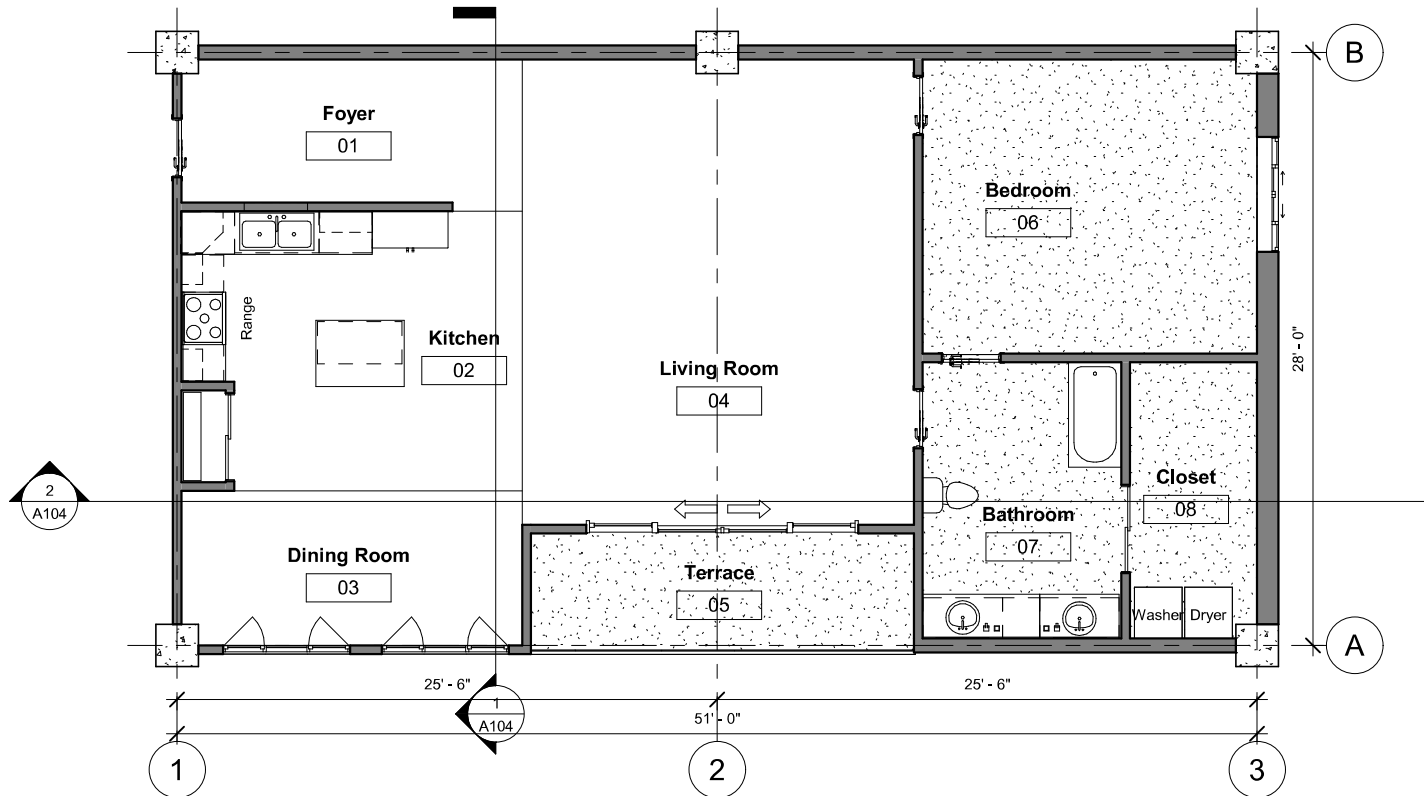

① Floor Partition Plan
3/16" = 1'-0"

Wallace Apartments


www.autodesk.t

Cherie Van Dyke
Presentation Sheets

No.	Description	Date

Floor Partition Plan

Project number	7	A101
Date	25 August, 2021	
Drawn by	Cherie Van Dyke	
Checked by	Professor Wang	
Scale 3/16" = 1'-0"		

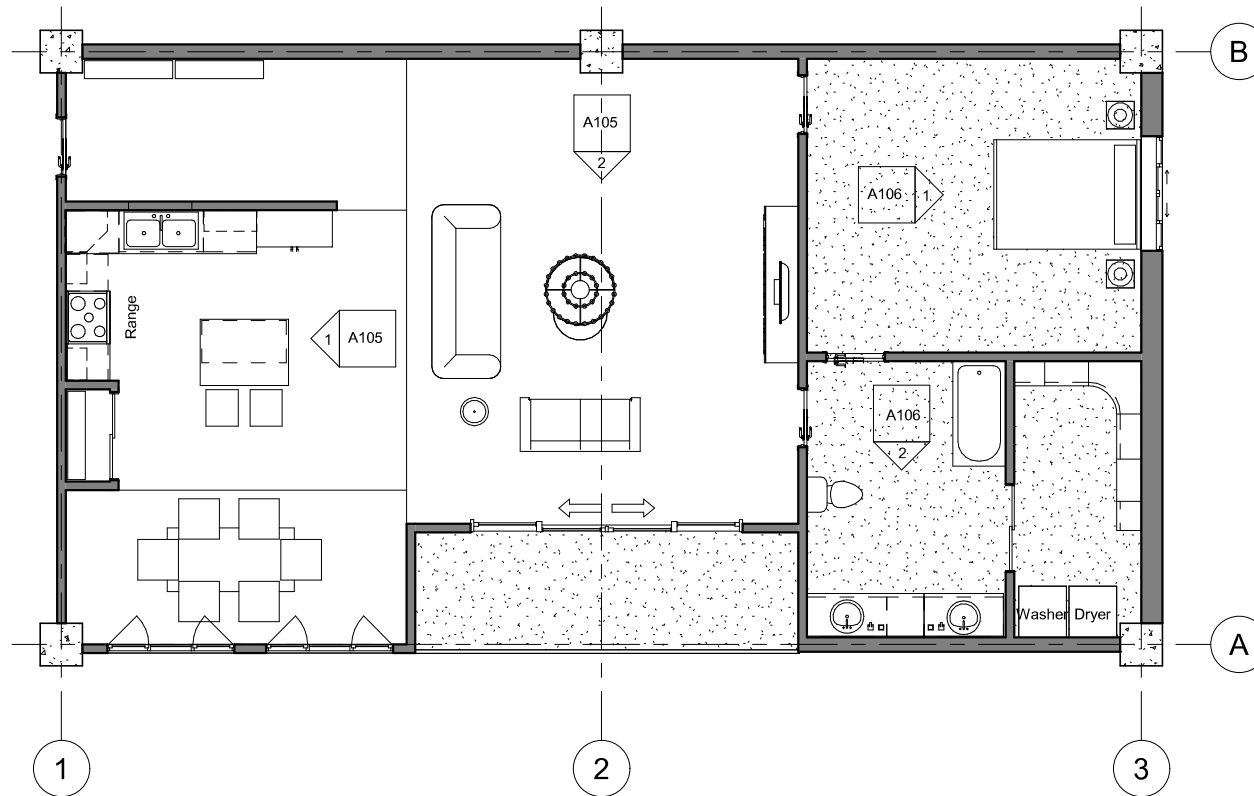

① Furniture Plan
3/16" = 1'-0"

Wallace Apartments

www.autodesk.t

Cherie Van Dyke
Presentation Sheets


No.	Description	Date

Floor Furniture Plan

Project number 7
Date 25 August, 2021
Drawn by Cherie Van Dyke
Checked by Professor Wang

A102

Scale 3/16" = 1'-0"

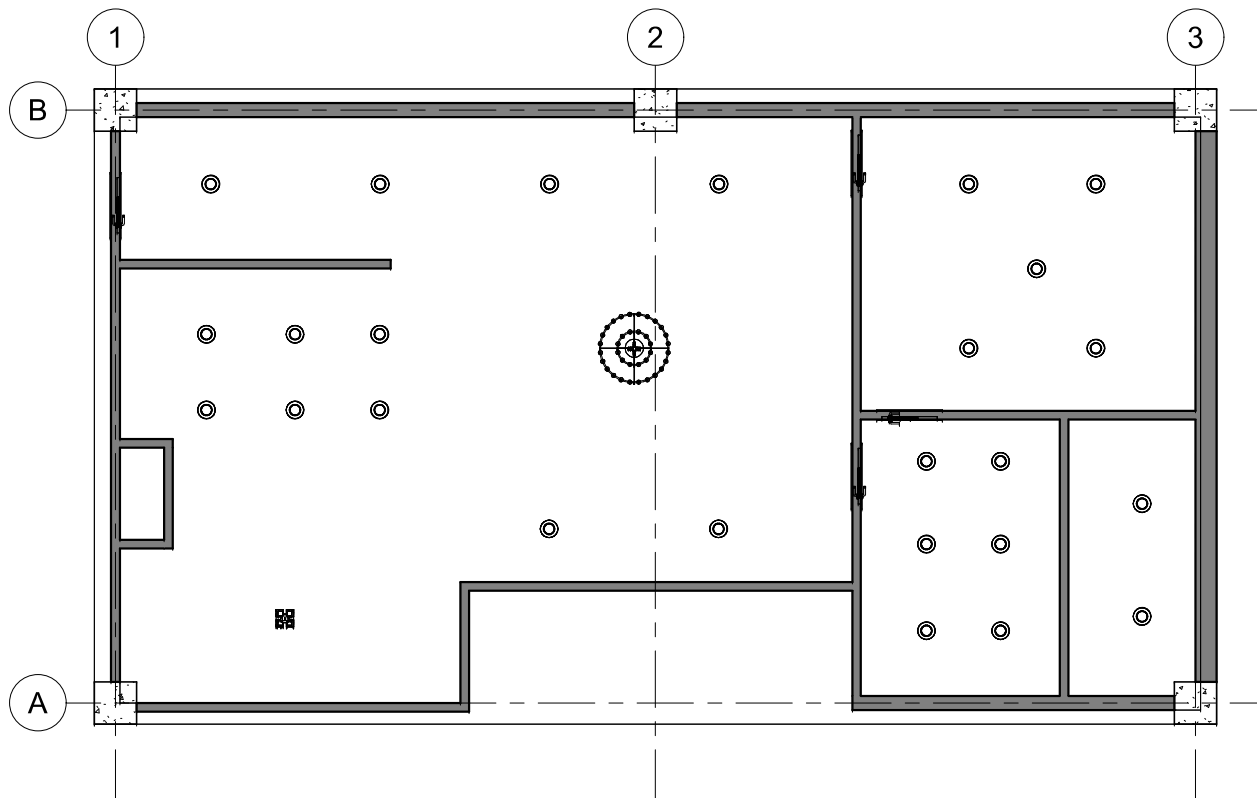

① RCP
3/16" = 1'-0"

Wallace Apartments

www.autodesk.t

Cherie Van Dyke
Presentation Sheets

No.	Description	Date

Reflected Ceiling Plan

Project number 7
Date 25 August, 2021
Drawn by Cherie Van Dyke
Checked by Professor Wang


A103

Scale 3/16" = 1'-0"

8/26/2021 3:19:34 PM



① Section 1
3/16" = 1'-0"

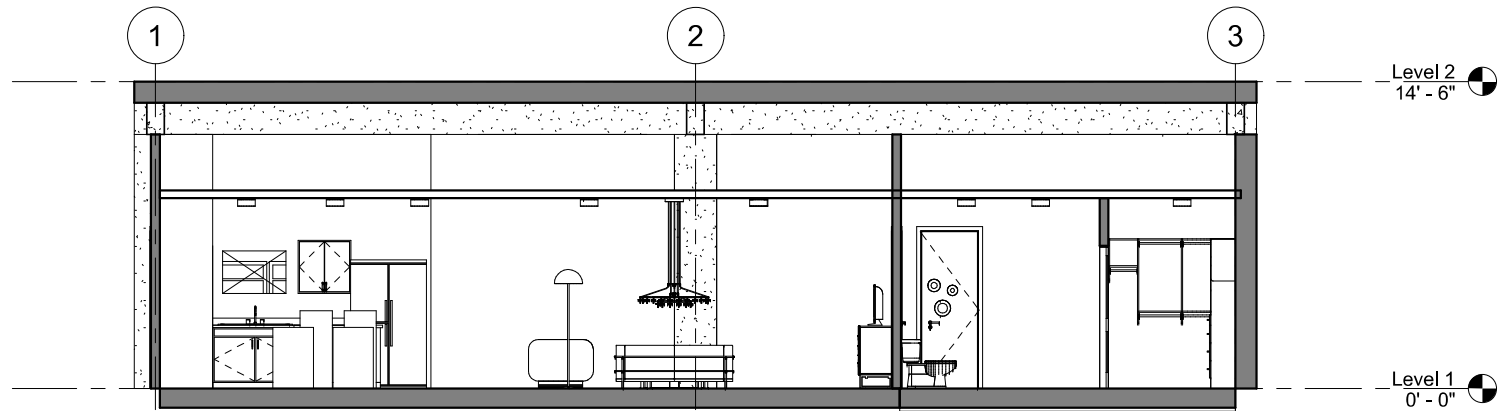

② Section 2
3/16" = 1'-0"

Wallace Apartments


www.autodesk.t

Cherie Van Dyke
Presentation Sheets


No.	Description	Date

Sections

Project number	7	A104
Date	25 August, 2021	
Drawn by	Cherie Van Dyke	
Checked by	Professor Wang	
Scale 3/16" = 1'-0"		

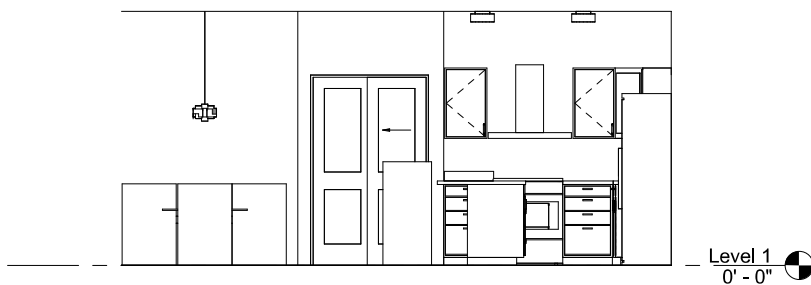

① Kitchen & Dining Room Elevation
1/4" = 1'-0"

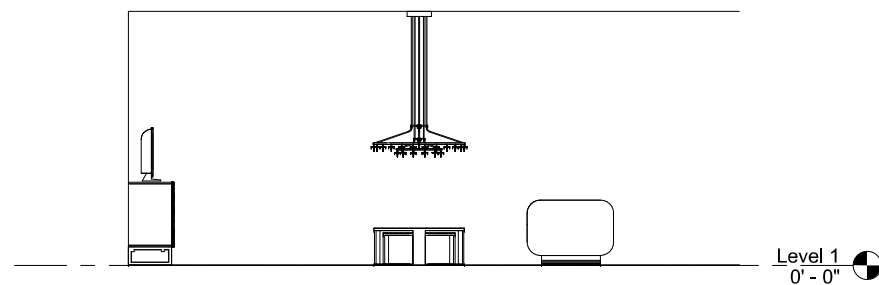

② Living Room Elevation
1/4" = 1'-0"

Wallace Apartments


www.autodesk.t

Cherie Van Dyke
Presentation Sheets


No.	Description	Date

Elevation One

Project number	7	A105
Date	25 August, 2021	
Drawn by	Cherie Van Dyke	
Checked by	Professor Wang	
Scale 1/4" = 1'-0"		

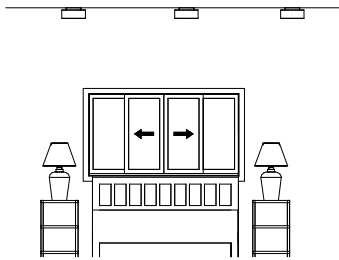

① Bedroom Elevation
1/4" = 1'-0"

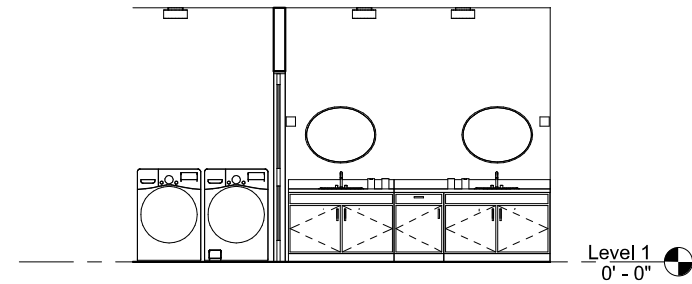

② Bathroom and Closet Elevation
1/4" = 1'-0"

Wallace Apartments

www.autodesk.t

Cherie Van Dyke
Presentation Sheets

No.	Description	Date


Elevation Two

Project number 7
Date 25 August, 2021
Drawn by Cherie Van Dyke
Checked by Professor Wang

A106

Scale 1/4" = 1'-0"

8/26/2021 3:21:16 PM

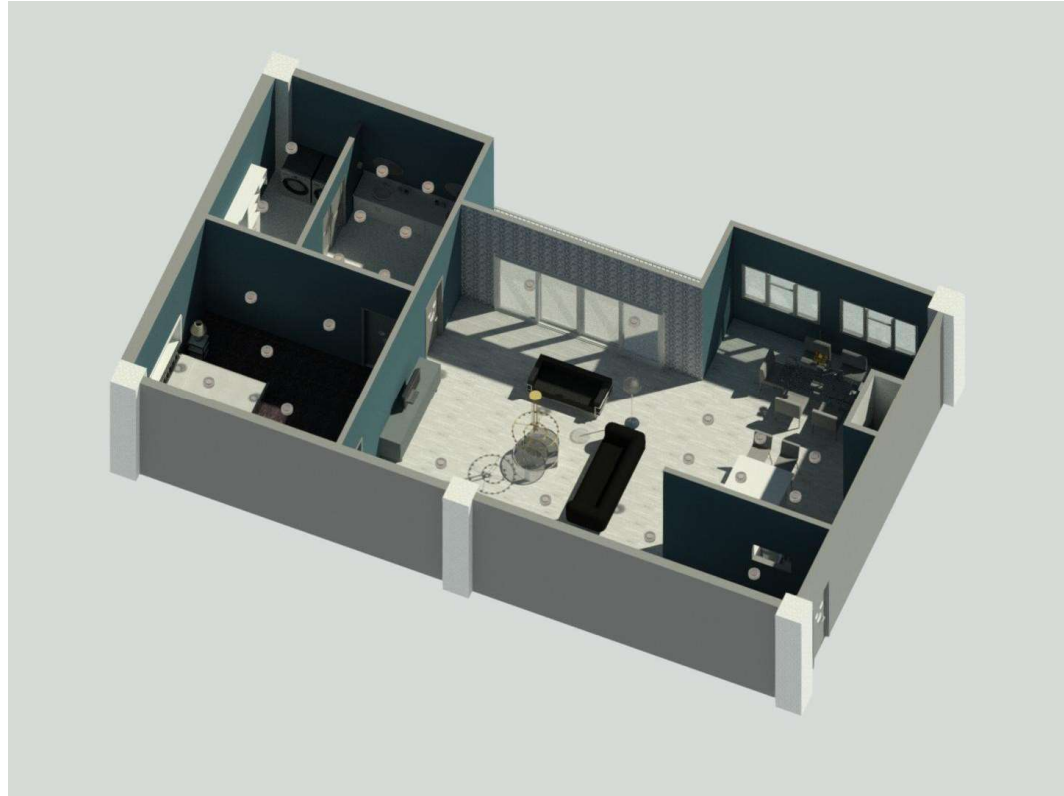

① -3D- 1
12" = 1'-0"

Wallace Apartments

www.autodesk.t

Cherie Van Dyke
Presentation Sheets

No.	Description	Date

3D Model

Project number	7	A107
Date	25 August, 2021	
Drawn by	Cherie Van Dyke	
Checked by	Professor Wang	
Scale 12" = 1'-0"		

8/26/2021 3:21:47 PM



① 3D View 1_3
12" = 1'-0"

Wallace Apartments

www.autodesk.t

Cherie Van Dyke
Presentation Sheets

No.	Description	Date

Perspective 1

Project number	7	A108
Date	25 August, 2021	
Drawn by	Author	
Checked by	Checker	
		Scale 12" = 1'-0"

8/26/2021 3:22:12 PM



① 3D View 3_3 Copy 1
12" = 1'-0"

Wallace Apartments

www.autodesk.t

Cherie Van Dyke
Presentation Sheets

No.	Description	Date

Perspective 2

Project number	7	A109
Date	25 August, 2021	
Drawn by	Author	
Checked by	Checker	
Scale 12" = 1'-0"		

8/26/2021 3:22:37 PM



① 3D View 5_2 Copy 1
12" = 1'-0"

Wallace Apartments

www.autodesk.t

Cherie Van Dyke
Presentation Sheets

No.	Description	Date

Perspective 3

Project number	7	A110
Date	25 August, 2021	
Drawn by	Author	
Checked by	Checker	
Scale 12" = 1'-0"		

8/26/2021 3:22:58 PM